



ELEVATION

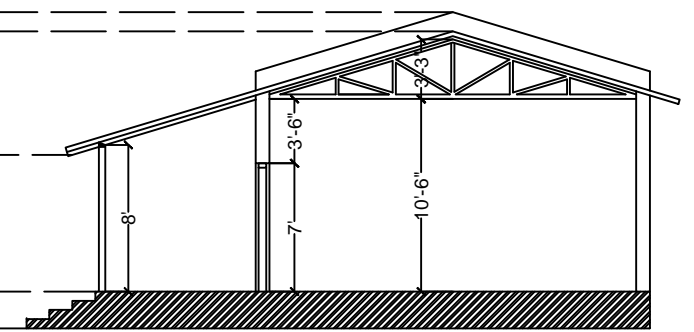

SECTION A-A

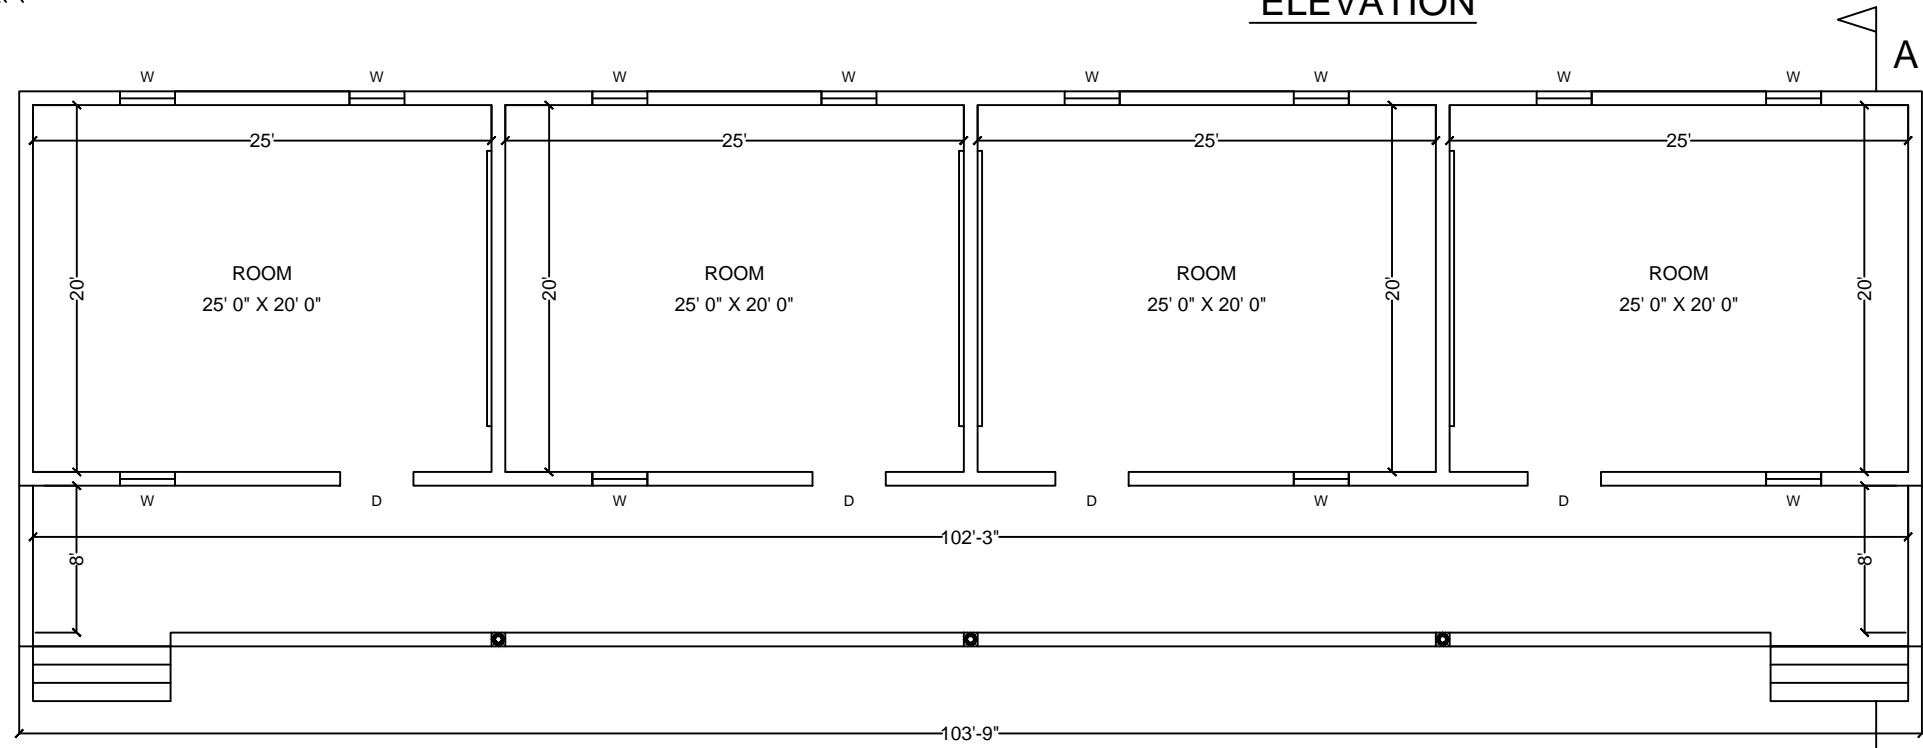

PLAN